 
 


PROJECT: 8.1622001

PROJECT NO.	ROAD NUMBER
8.1622001	I-40
	Lewisville Clemmons Rd, Amp Rd Ramada Dr.
BOUNDARY ROAD	SR 1103, SR 3512, SR 3637

STATE OF NORTH CAROLINA	DIVISION OF HIGHWAYS
	
ROADWAY DESIGN	HYDRAULIC DESIGN

SELLING DATE: MARCH 1, 1992

1990 STANDARD SPECIFICATIONS

FORSYTH COUNTY

LOCATION: BRIDGE #104 OVER I-40 ON SR1103 IN CLEMMONS
TYPE OF WORK: GRADING, DRAINAGE, WIDENING, STRUCTURES, PAVING,
THERMOPLASTIC PAVEMENT MARKINGS, SIGNING, &
SNOWPLOWABLE RAISED REFLECTIVE MARKERS.

[illegible]

LENGTH ROADWAY F.A. PROJECT [REDACTED] • 0331 MILES
LENGTH STRUCTURES F.A. PROJECT [REDACTED] • 0043 MILES
TOTAL LENGTH STATE PROJECT 8,162,200 • 0374 MILES

[illegible]

CONVENTIONAL SYMBOLS

CONVENTIONAL SYMBOLS	
County Line	— — — — —
City or Town Line	— — — — —
Exist. Right of Way Line Marker	— — — — —  — — — — —
Prop. Right of Way Line Marker [By Others]	— — — — —  — — — — —
Prop. Right of Way Line Marker [By Contract]	— — — — —  — — — — —
Exist. Control of Access Line	— — — — —  — — — — —
Prop. Control of Access Line	— — — — —  — — — — —
Property Line	— — — — —  — — — — —
Easement Line	— — — — — E — — — — — E — — — — — E — — — — —
Slope Stake Line	— — — — —  — — — — —
Exist. Fence	— — — — —  — — — — —
Prop. Woven Wire Fence	— — — — —  — — — — —
Prop. Chain Link Fence	— — — — —  — — — — —
Exist. Road	— — — — —  — — — — —
Prop. Road	— — — — —  — — — — —
Guardrail	— — — — —  — — — — —
Survey Line	— — — — —  — — — — —
Denotes Line Equality	— — — — —  — — — — —
Bridge	— — — — —  — — — — —
Culvert	— — — — —  — — — — —
Railroad	— — — — —  — — — — —
Woods	   OR 
Exist. Telephone Pole	— — — — —  — — — — —
Prop. Telephone Pole	— — — — —  — — — — —
Tower Pole and Line	— — — — —  — — — — —
Exist. Power Power	— — — — —  — — — — —
Prop. Power Pole	— — — — —  — — — — —
Sanitary Sewer Line	— — — — — SS — — — — — SS — — — — —
Water Line	— — — — —  — — — — —
Gas Line	— — — — —  GAS — — — — —
Prop. Wheelchair Cut	

GRAPHIC SCALES.

100 0 100 200
PLANS

50 0 50 100
PROFILE (HORIZONTAL)

10 0 10 20
PROFILE (VERTICAL)

DESIGN DATA

ADT 1988 = 23,000
ADT 2008 = 40,200
DHV = 10 %
D = 2 %
T = 4 %
V = 45 MPH

DIVISION OF HIGHWAYS
STATE OF NORTH CAROLINA

APPROVED: *DR Martin* F E

STATE HIGHWAY ENGINEER-DESIGN

DEPARTMENT OF TRANSPORTATION
FEDERAL HIGHWAY ADMINISTRATION

APPROVED: *Ray C Shelton* 2-5-79

FOR *Ray C Shelton* DATE

DIVISION ADMINISTRATOR

LE. J. S. C. S.
REGISTER OF DEEDS
FORSTH CO. N. C.

MAY 13 AM 1:30

"STATE OF NORTH CAROLINA - COUNTY OF WAKE"
 I, Carolanne W. Wright, do hereby certify that this is a true and correct copy of the final plans for Project 8-162-2000
 Addendum 1 to the minutes on file in my office of the 3 day of April, 1992
 Board of Transportation meeting. IN TESTIMONY WHEREOF, I have hereunto set my hand this 13 day of April, 1992

APR 13 2013
 PRESENTED FOR
 REGISTRATION
 AND RECORD
 SE 99
 COPY
 200058
 Pauline Wilson
 Custodian of Minutes of Board
 OF TRANSPORTATION LIMITED

Ernest Wright
Custodian of Minutes of Board of Transmutation

April 1992

463


463

PRESENTED FOR
REGISTRATION
AND RECORDED

'92 MAY 13 AM 1:30

STATE OF NORTH CAROLINA - COUNTY OF WAKE
I, Stanley W. Wright, do hereby certify that this is a true and correct copy of the final plans for Project SR 1103, identified as Interchange at I-40 and SR 1103, to the minutes on file in my office of the 3 day of April, 1992, Board of Transportation meeting, IN TESTIMONY WHEREOF, I have hereunto set my hand this the 13 day of April, 1992.

Custodian of Minutes of Board of Transportation

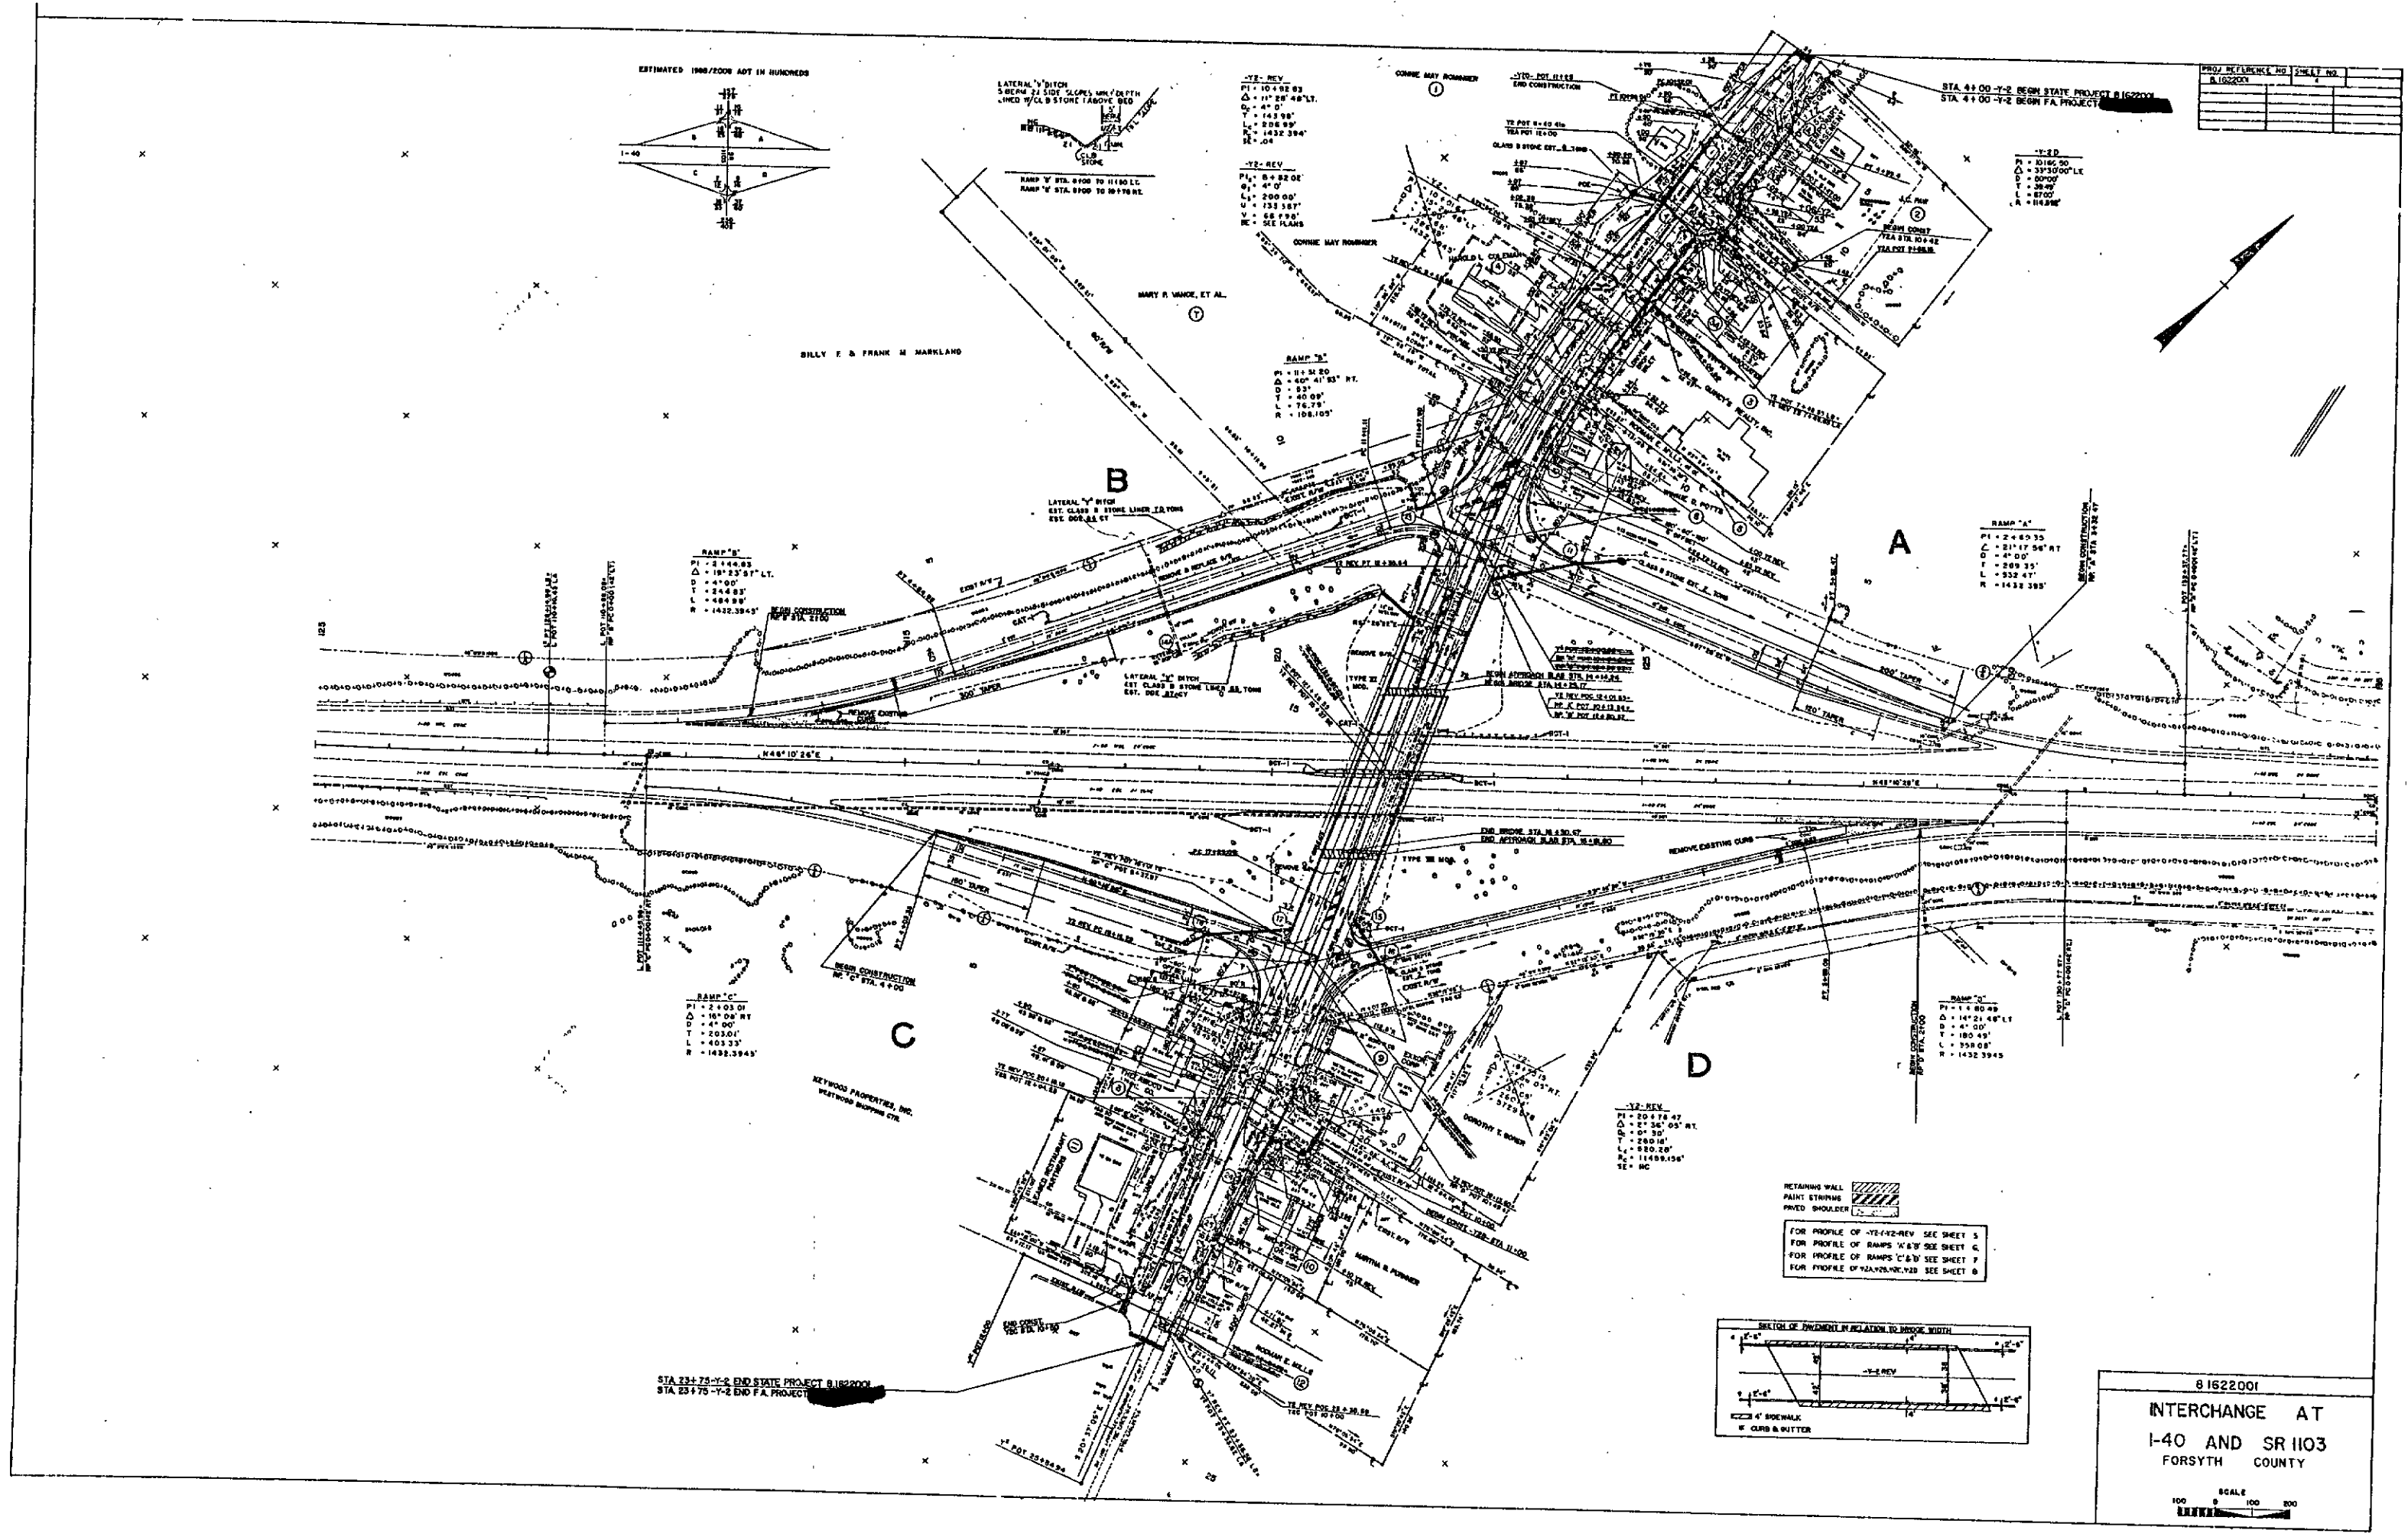



PLAN	DATE
DESIGNED BY	
CHECKED BY	
APPROVED BY	
DATE	

PROFILE	DATE
DESIGNED BY	
CHECKED BY	
APPROVED BY	
DATE	

Y-12
 P.I. = 15+00
 Δ = 18°39'01" LT.
 D = 7°30'
 T = 125.44'
 L = 248.67'
 R = 763.944'

P.I. = 19+54.66
 Δ = 25° LT.
 D = 3°
 Ls = 150'
 Os = 2°15'
 Ts = 498.51'
 Lc = 683.33'
 R = 1,909.8593'
 U = 100.008'
 V = 50.0078'
 S/E = 0.044

-Y-12 REV.

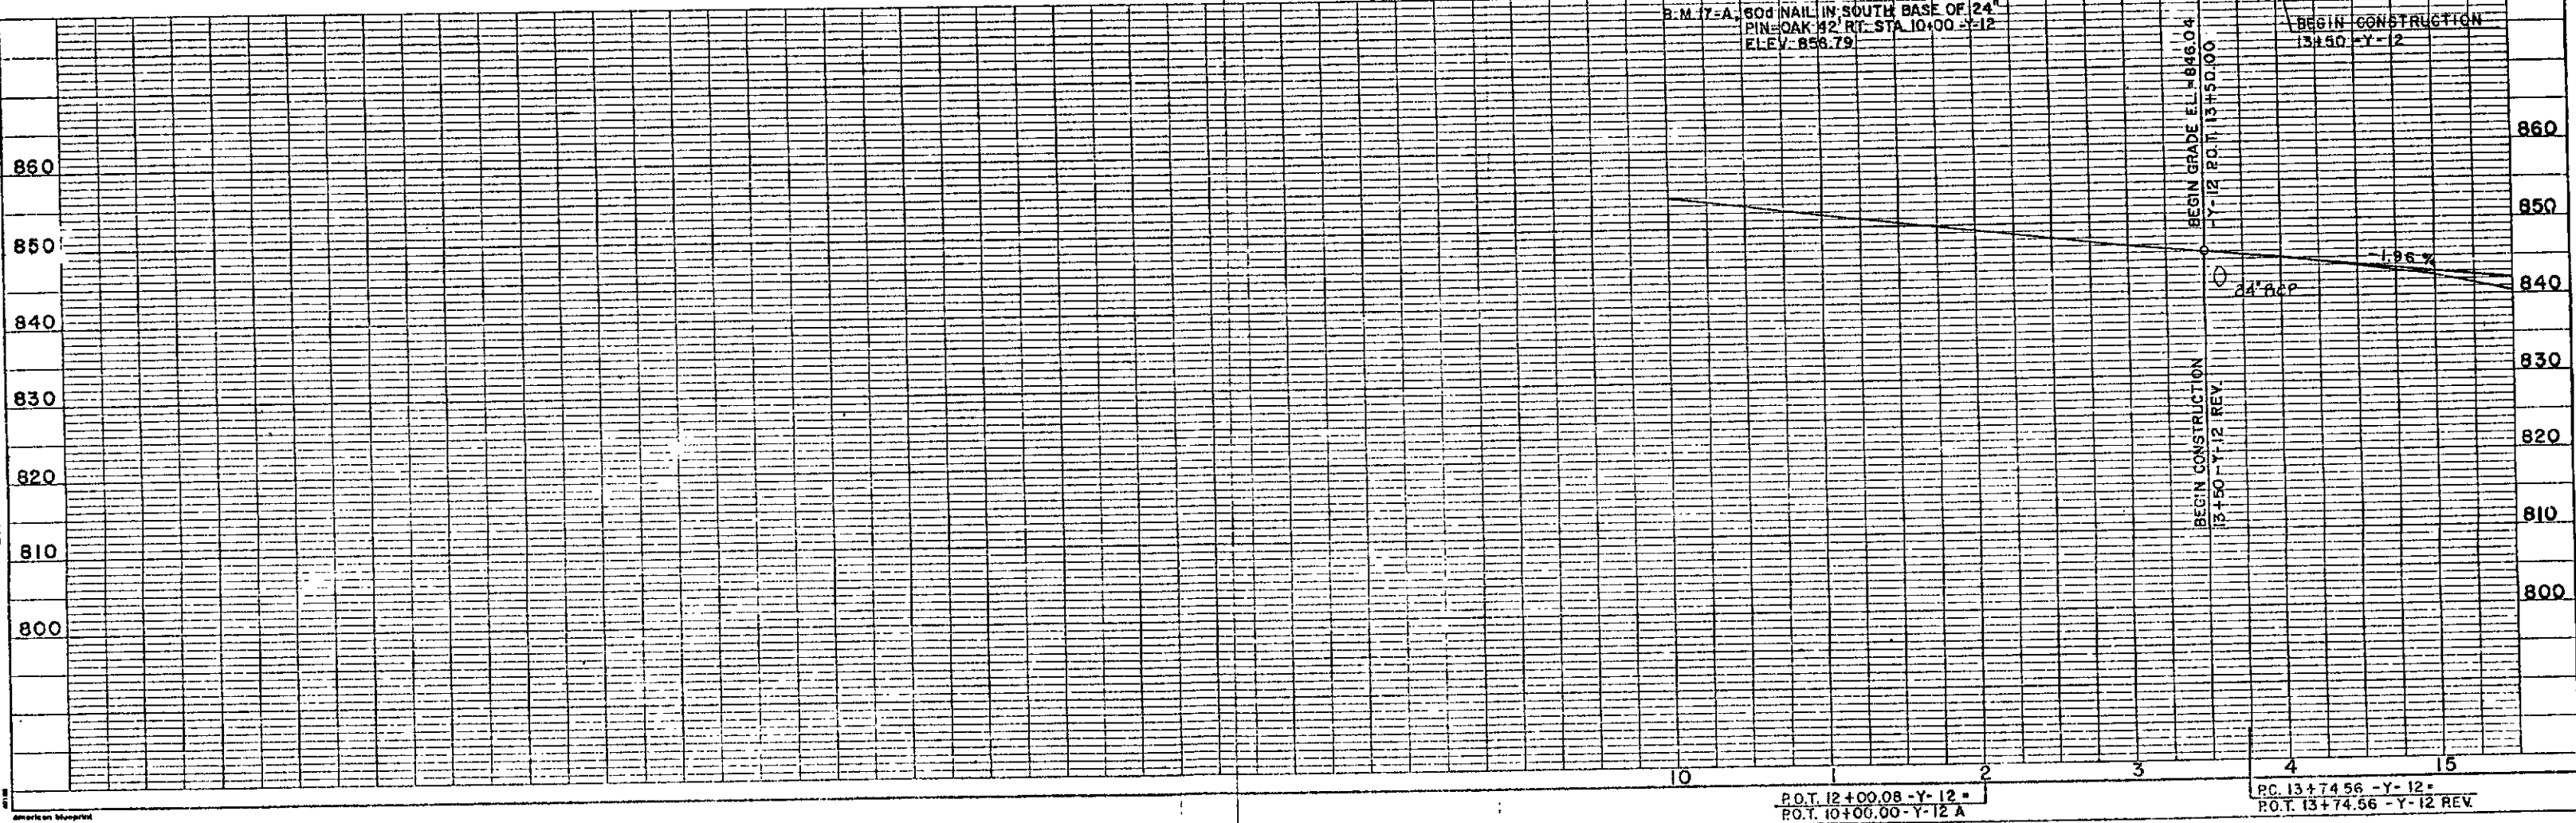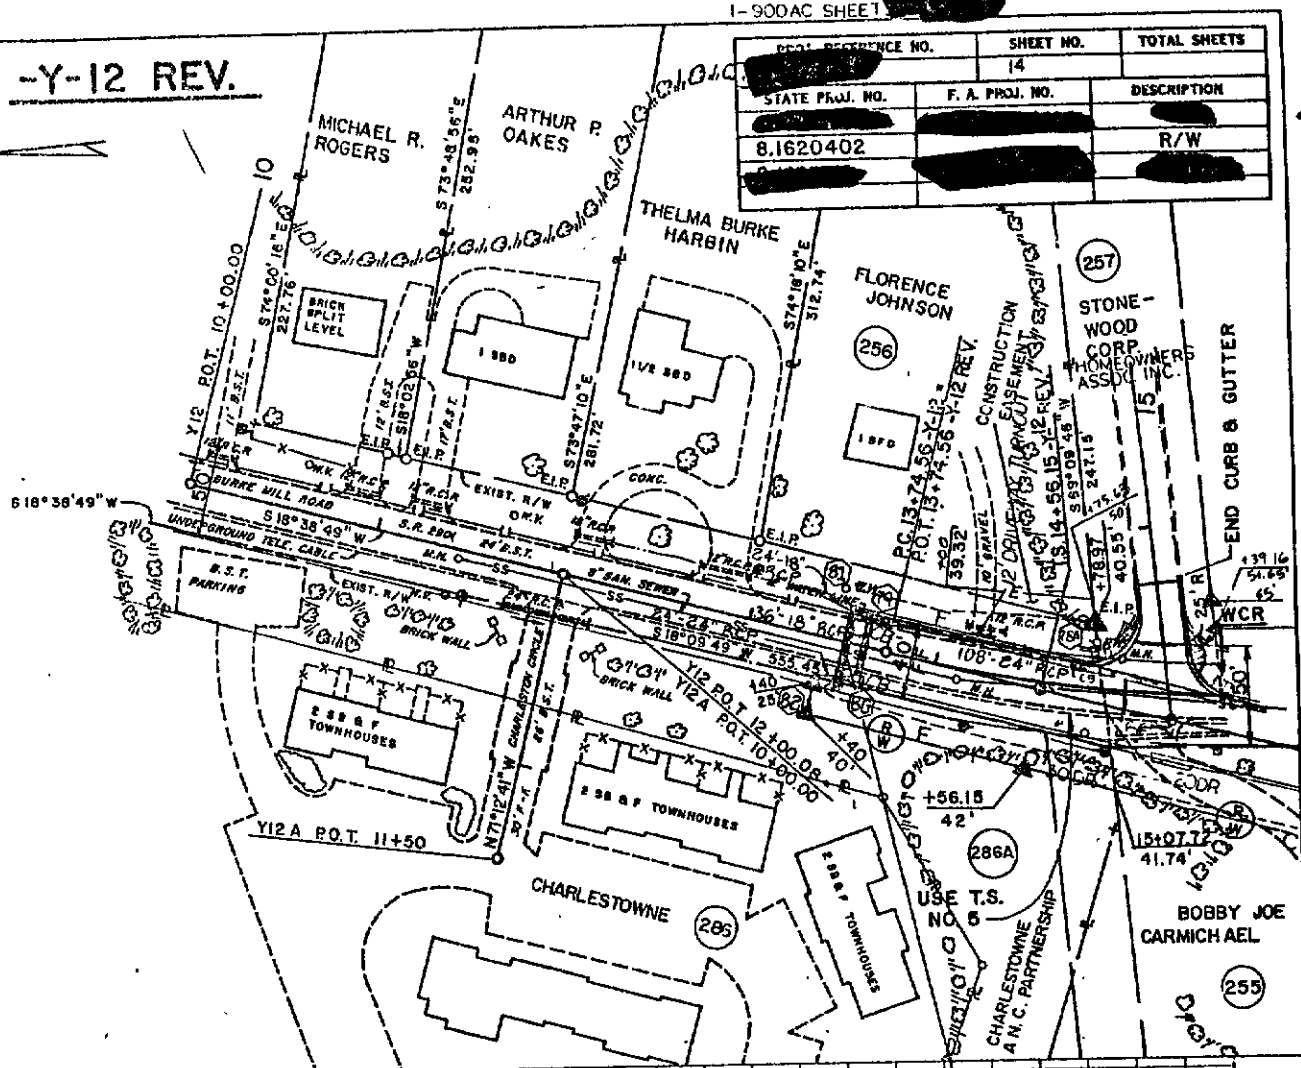

LOCAL REFERENCE NO.	SHEET NO.	TOTAL SHEETS
STATE PROJ. NO.	F. A. PROJ. NO.	DESCRIPTION
8.1620402		R/W

PRESENTED FOR
 REGISTRATION
 AND RECORDING
 91 JUN 20 AS 32
 L.E. SPEARS
 REGISTER OF DEEDS
 FORSYTH CO., N.C.
 \$500

DEPARTMENT OF TRANSPORTATION
 Custodian of Minutes of Board of Transportation

"STATE OF NORTH CAROLINA - COUNTY OF WAKE"
 I, Pauline Wright, do hereby certify that this is a true and correct copy
 of revised Plan Sheet 14 of the final plans for Project 8.1620402, said
 revised plan sheet having been approved and adopted by the Board of Transportation and
 identified as Addendum 19 to the minutes on file in my office of the 5 day of
April, 1991, Board of Transportation meeting. IN TESTIMONY
 WHEREOF, I have hereunto set my hand this the 15 day of April, 1991

464

464