

FINAL APPROVAL

14 day of Mar 1972

Paul A. Birkman
Director of Planning

I, JOSEPH EDWARD FRANKLIN, certify that this map was drawn from an actual survey made by me (deed description recorded in Book 1025, Page 321, Book 1025, etc.) (other); that the error of closure as calculated by the method of least squares is 1: 5,000; that the boundaries of the surveyed area are shown as broken lines plotted from information furnished in Book 1025, Page 321, Book 1025, etc.; that this map was prepared in accordance with G.S. 47-30 as amended. Witness my hand and seal this 13 day of MARCH, A.D. 1972.

ARNOLD E. BERRIER
Notary Public in and for the State of North Carolina
I, JOSEPH EDWARD FRANKLIN, do hereby certify that the foregoing certificate was acknowledged before me this 13 day of MARCH, A.D. 1972, by the person or persons named in the certificate, and that the certificate is a true and correct copy of the original as the same appears in my records.


The foregoing certificate of Arnold E. Berrier, Notary Public in and for the State of North Carolina, is hereby certified to be correct by Eunice Ayers, Register of Deeds, Forsyth County, North Carolina, on this 15 day of March, 1972. Probate fee 50¢ paid.

Filed for registration at 10:05 o'clock A.M. March 15 1972 and recorded in Plat Book 24, Page 185. Eunice Ayers, Register of Deeds. Filing Fee \$5.00 Paid by Ruth Barrow, Deputy Assistant.

LOCATION MAP

CURVE DATA

A	$\Delta = 26^{\circ}47'$ $T = 140.00'$ $R = 590.32'$
B	$\Delta = 04^{\circ}15'$ $T = 150.00'$ $R = 4042.55'$
C	$\Delta = 07^{\circ}42'$ $T = 115.00'$ $R = 1708.77'$
D	$\Delta = 14^{\circ}29'$ $T = 110.00'$ $R = 865.68'$

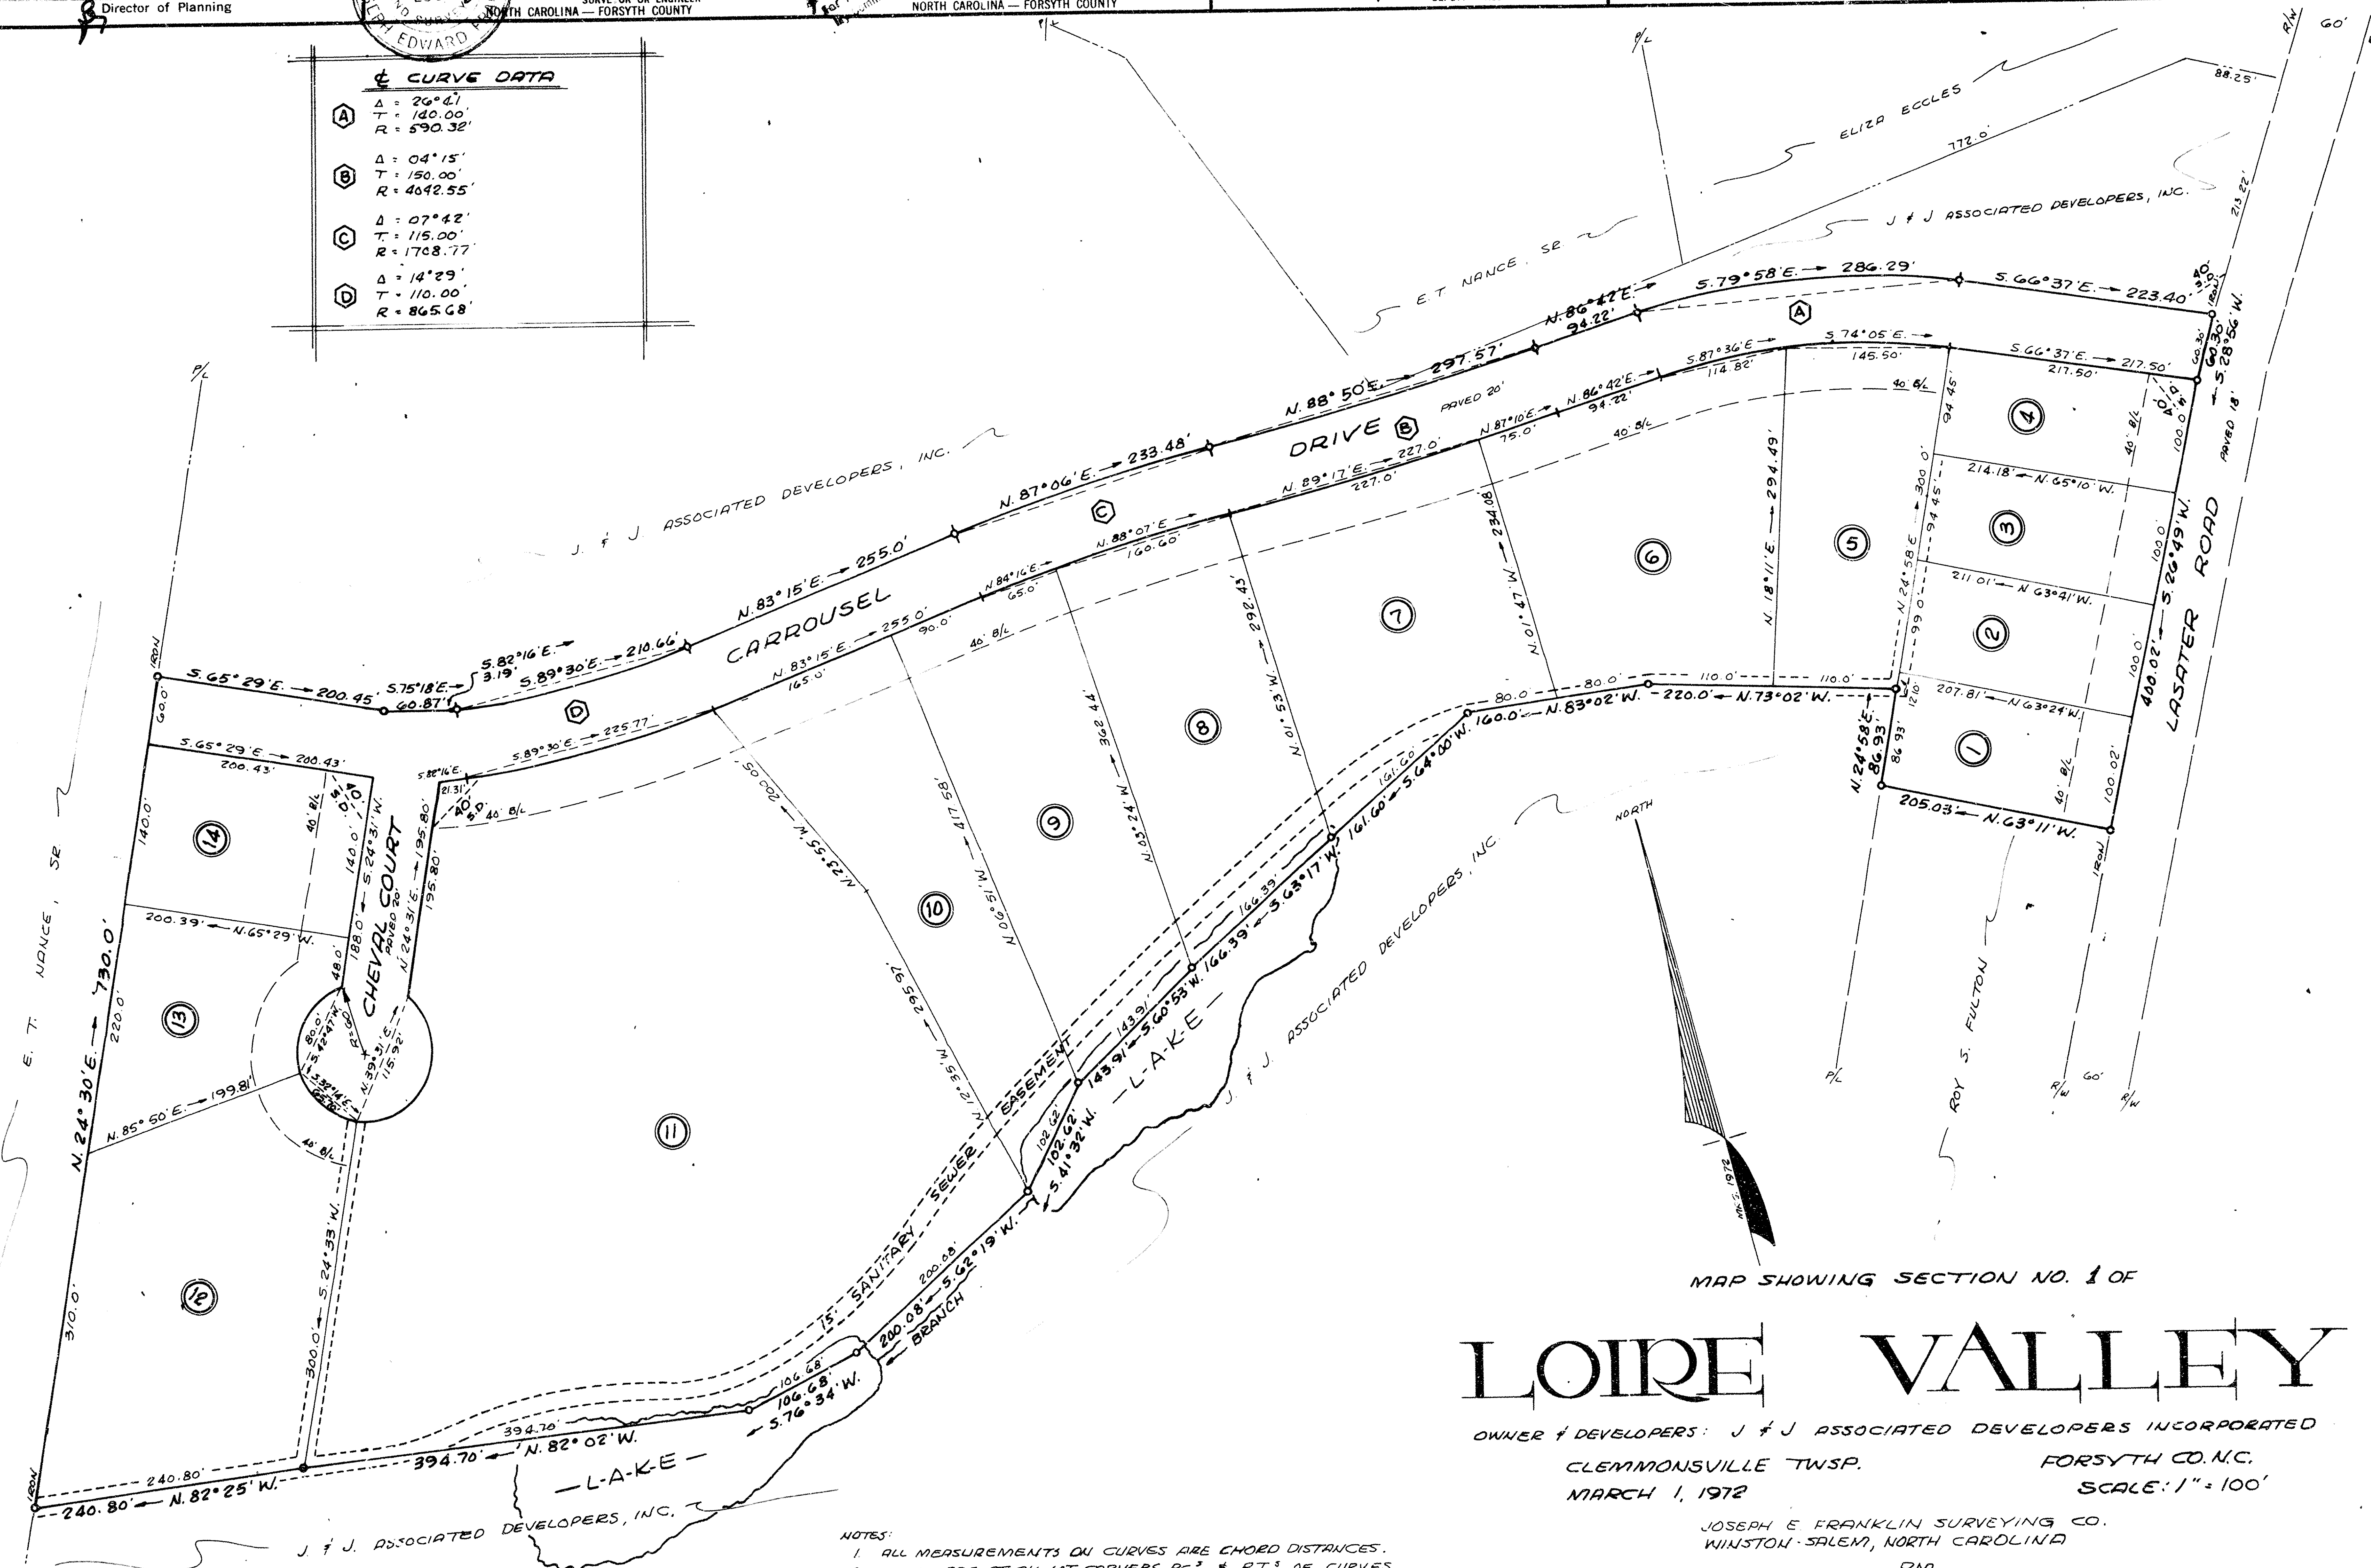

LOIRE VALLEY

OWNER & DEVELOPERS: J & J ASSOCIATED DEVELOPERS INCORPORATED
CLEMMONSVILLE TWP. FORSYTH CO. N.C.
MARCH 1, 1972 SCALE: 1" = 100'

JOSEPH E. FRANKLIN SURVEYING CO.
WINSTON-SALEM, NORTH CAROLINA
JRM

- NOTES:
- ALL MEASUREMENTS ON CURVES ARE CHORD DISTANCES.
 - IRONS ARE AT ALL LOT CORNERS PC & PT. OF CURVES EXCEPT IN LAKES.