

VICINITY MAP NTS



for Jim Gaur
SIGNED (DIRECTOR OF PLANNING)

8/17/96
DATE

SIGNED _____
DR. PAUL H. BAILEY

8/17/96
DATE

SIGNED _____
DR. JAMES E. PATTI

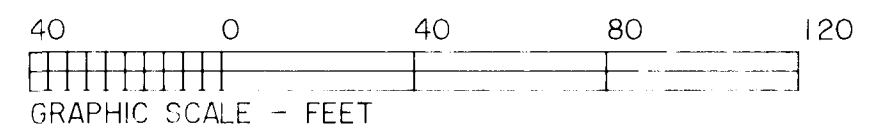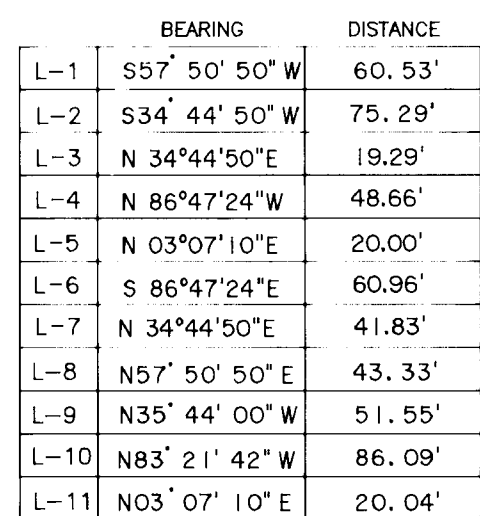

REVISION OF EASEMENTS CONTAINED
WITHIN LOT 15 PLAT BK 29 PAGE 57
EXISTING TAX BLK. 3826C LOT 201
EXISTING TAX BLK. 3826C LOTS 15A, 15B, 102

WINSTON			TOWNSHIP; FORSYTH COUNTY; NORTH CAROLINA																	
REVISIONS <table border="1"> <thead> <tr> <th>NO.</th> <th>DATE</th> <th>BY</th> </tr> </thead> <tbody> <tr> <td>1</td> <td>8-06-96</td> <td>JCB</td> </tr> <tr> <td>2</td> <td></td> <td></td> </tr> <tr> <td>3</td> <td></td> <td></td> </tr> <tr> <td>4</td> <td></td> <td></td> </tr> </tbody> </table>			NO.	DATE	BY	1	8-06-96	JCB	2			3			4			MARVIN S. CAVANAUGH and ASSOCIATES, INC POST OFFICE BOX 84 DANBURY, NORTH CAROLINA 27016 910-593-8119		
NO.	DATE	BY																		
1	8-06-96	JCB																		
2																				
3																				
4																				
			SURVEY FOR: OWNER <h1 style="text-align: center;">P & B ORAL</h1> & <h1 style="text-align: center;">MAXILLOFACIAL SURGERY</h1>																	
			DRAWN BY DKA		SCALE 1" = 40'															
			CHK'D MSC		DATE MAY 20, 1996															
			<div style="text-align: right; font-size: 2em; font-weight: bold;">96-33</div>																	

#81038